






FRONT ELEVATION
3/16"=1'-0"

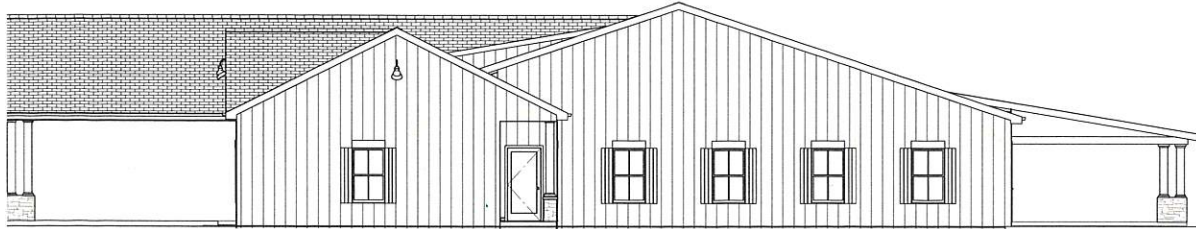

RIGHT ELEVATION
3/16"=1'-0"

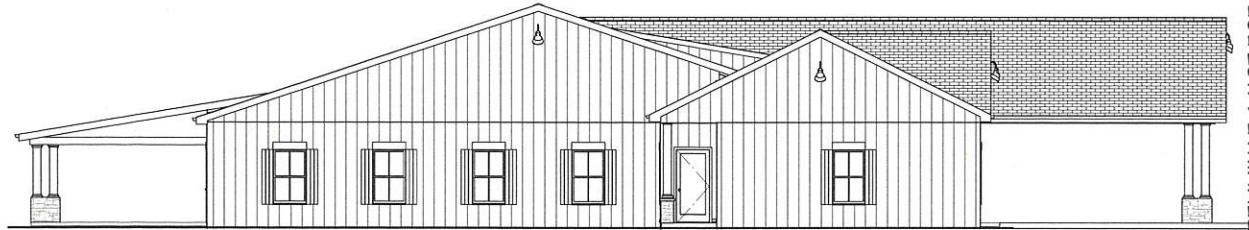

LEFT ELEVATION
3/16"=1'-0"

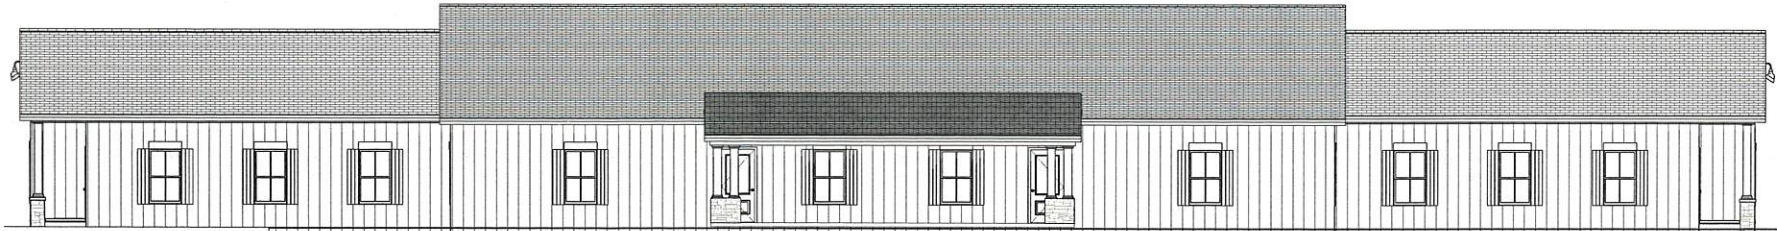

REAR ELEVATION
3/16"=1'-0"

PRELIMINARY, NOT FOR CONSTRUCTION

FAMILY PROMISE OF OZAUKEE COUNTY
SUNSET & HWY 11



DRAWINGS BY:
SHAWNA DUNCAN, CPBD
DRAFTSMITH
3350 N 129TH ST BROOKFIELD, WI 53005
262.707.9259
DRAFTSMITH@GMAIL.COM



DATE:
3/4/20
PROJECT:
2021.0

SHEET:

CONSTRUCTION BY: